

NOTES:



1. ALL DIMENSIONS ARE IN INCHES
MILLIMETERS ARE IN BRACKETS.
2. ALL DIMENSIONS ARE REFERENCE ONLY.
3. DO NOT SCALE FROM DRAWING.
4. THE DRIP SHIELD IS CLASSIFIED AS IMPORTANT
TO WASTE ISOLATION (ITWI).

DESIGN INPUT REFERENCE LIST

BASIS OF DESIGN FOR THE TAD CANISTER-BASED REPOSITORY
DESIGN CONCEPT 000-3DR-MGR0-00300-000-000.

REFERENCE DRAWINGS

- | | |
|------------------------|---|
| 000-M00-SSE0-00101-000 | INTERLOCKING DRIP SHIELD
CONFIGURATION |
| 000-M00-SSE0-00102-000 | INTERLOCKING DRIP SHIELD
CONFIGURATION |
| 000-M00-SSE0-00103-000 | INTERLOCKING DRIP SHIELD
CONFIGURATION |

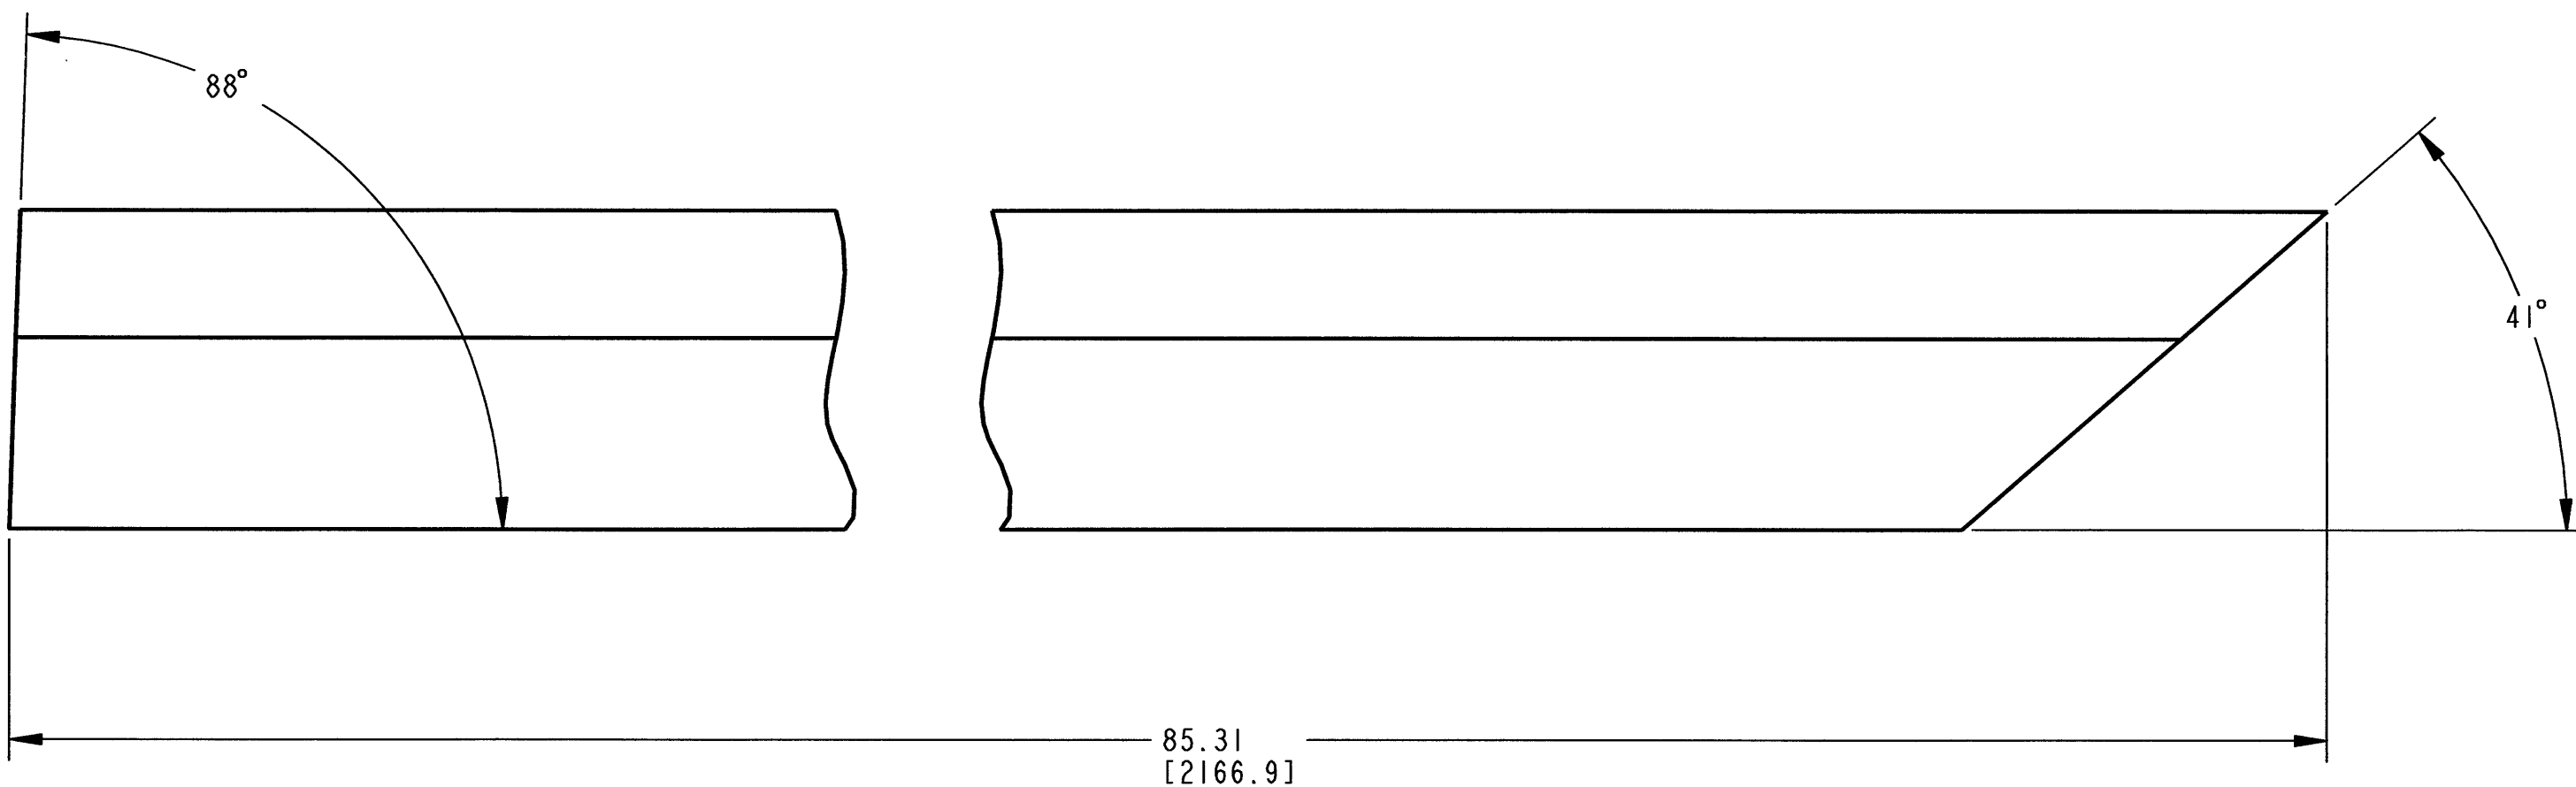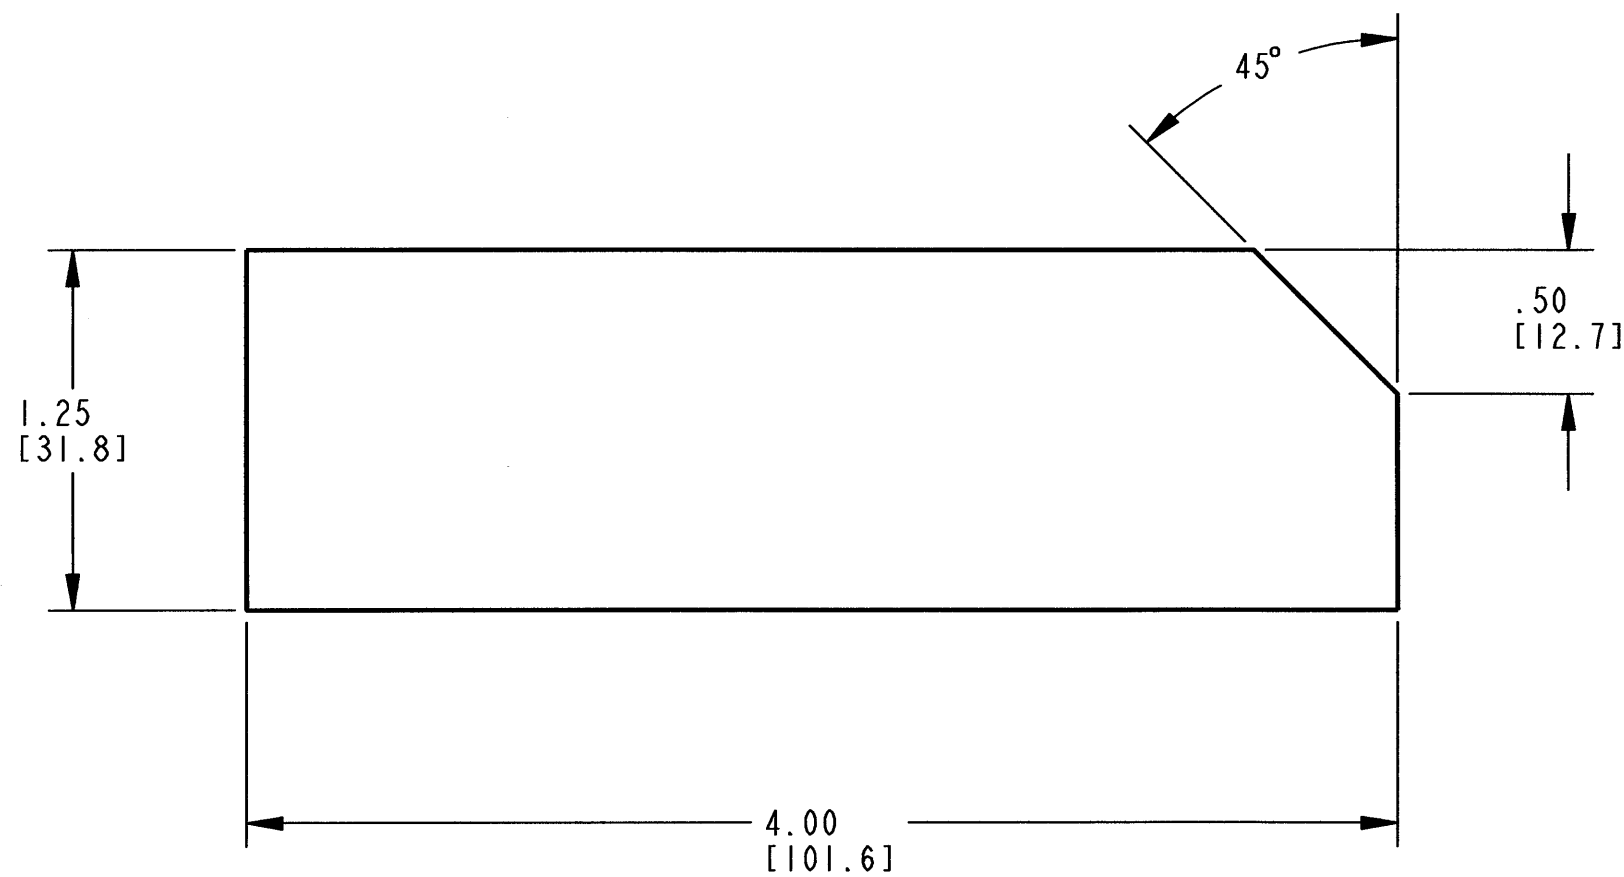

MATERIAL: SB-265 (UNS R56404)
2 REQUIRED

THIS DRAWING IS PRELIMINARY AND NOT
INTENDED FOR CONSTRUCTION, PROCUREMENT
OR FABRICATION.

00B	EXTENSIVE REVISION - CHANGED MATERIAL FROM SB-265 (UNS R56405) TO SB-265 (UNS R56404) PER TMRB-2006-004. REVISED DIMENSIONING SCHEME. REVISED NOTE 4. ADDED DESIGN INPUT REFERENCE LIST. ADDED REFERENCE DRAWINGS.	4/24/07	8-1/2	1/2	1/2	1/2	N/A		
00A	INITIAL ISSUE	3/3/04	ZC	TD	AS	CC	N/A	JC	
REV	DESCRIPTION	DATE	ORG	CHK	ESG	PE	DEM	QC	
REVISION HISTORY									
ORIGINATOR	INITIAL/DATE	<div>U.S. DEPARTMENT OF ENERGY</div> <div>Office of Civilian Radioactive Waste Management</div> <div>BECHTEL</div> <div>SAIC</div> <div>Management and Operation of the Office of Civilian Radioactive Waste Management Program</div>							
Z. CEYLAN	ZC 3/3/04								
CHECKER	INITIAL/DATE								
T. DEBUES	TD 3/3/04								
ENGINEERING GROUP SUPERVISOR	INITIAL/DATE								
A. SCHEIDER	AS 3/3/04	DRIP SHIELD LEFT SUPPORT BEAM CONNECTOR							
PROJECT ENGINEER	INITIAL/DATE								
C. CHAGNON	CC 3/3/04								
DISCIPLINE ENGINEERING MANAGER	INITIAL/DATE								
N/A	N/A								
		SAFETY CLASSIFICATION	DOCUMENT IDENTIFIER:						
		AS NOTED	000-M00-SSE0-01801-000						
QC CONCURRENCE	INITIAL/DATE	SIZE	SCALE	CAD FILE					REV
J. CLARK	JC 3/3/04	D	NONE	000-M00-SSE0-01801-000.DRW					00B